


**SITE LOCATION**

(SCALE 1:50,000)

REPRODUCED UNDER ORDNANCE SURVEY IRELAND LICENCE

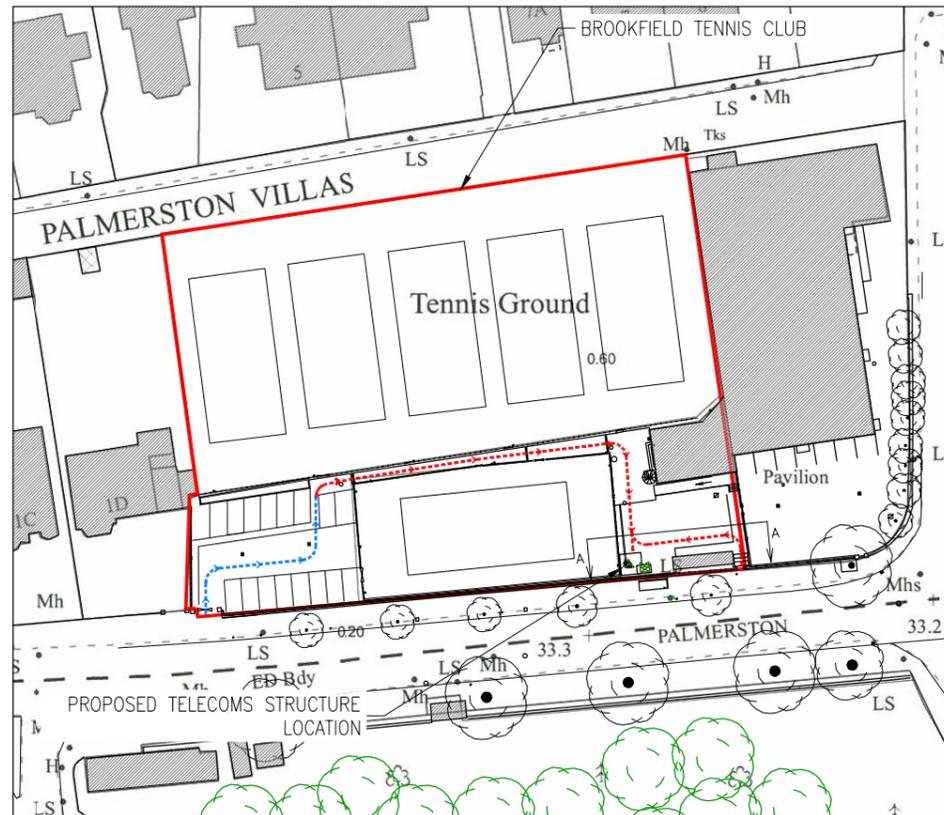

**DETAILED SITE LOCATION**

(SCALE 1:1,000)

REPRODUCED UNDER ORDNANCE SURVEY IRELAND LICENCE



**SITE PHOTOGRAPH**

GENERAL NOTES

1. THIS DRAWING IS TO BE READ IN CONJUNCTION WITH THE 100 SERIES DRAWING NUMBERS – SITE SURVEY DRAWINGS.
2. ALL MEASUREMENTS TO BE CHECKED ON SITE. NO MEASUREMENTS TO BE TAKEN FROM DRAWINGS UNLESS OTHERWISE NOTED.
3. ALL DRAWINGS TO BE CHECKED BY THE CONTRACTOR PRIOR TO COMMENCEMENT OF WORKS AND ANY DISCREPANCIES TO BE BROUGHT TO THE ATTENTION OF THE DESIGNERS IMMEDIATELY.
4. ALL COORDINATES TO IRISH NATIONAL GRID.

OPERATOR ACCESS DETAILS

- VEHICLE ACCESS
- PEDESTRIAN ACCESS



Rev	Date	Description	By	Chk	App
03	08.04	REVISED FROM COMMENTS	JL	JM	MR
02	30.03	REVISED FROM COMMENTS	JL	JM	MR
01	22.03	REVISED FROM COMMENTS	JL	JM	MR
00	16.03	INITIAL ISSUE	JL	JM	MR

**BYRNE LOOBY**

H5 Centrepoint Business Park, Oak Road, Dublin 12  
 tel: +353 (0) 1 456 4370, fax: +353 (0) 1 456 4306  
 email: dublin@ByrneLooby.com www.ByrneLooby.com

BAHRAIN • IRELAND • QATAR • SAUDI ARABIA • UAE • UK  
 CIVIL • STRUCTURAL • WATER & GEOTECHNICAL SPECIALISTS

CLIENT


**shared access**

PROJECT  
 BROOKFIELD TENNIS CLUB

DRAWING TITLE  
 SITE LOCATION MAP & PHOTOGRAPHS

STATUS  
 GENERAL ARRANGEMENT DRAWINGS

Date: 16.03.2016	Scale: AS SHOWN	Drawn: JL	Chk: JM	App: MR
Project No: B1388.2	Drg. No: B1388.2-GAD-300	Rev:		03

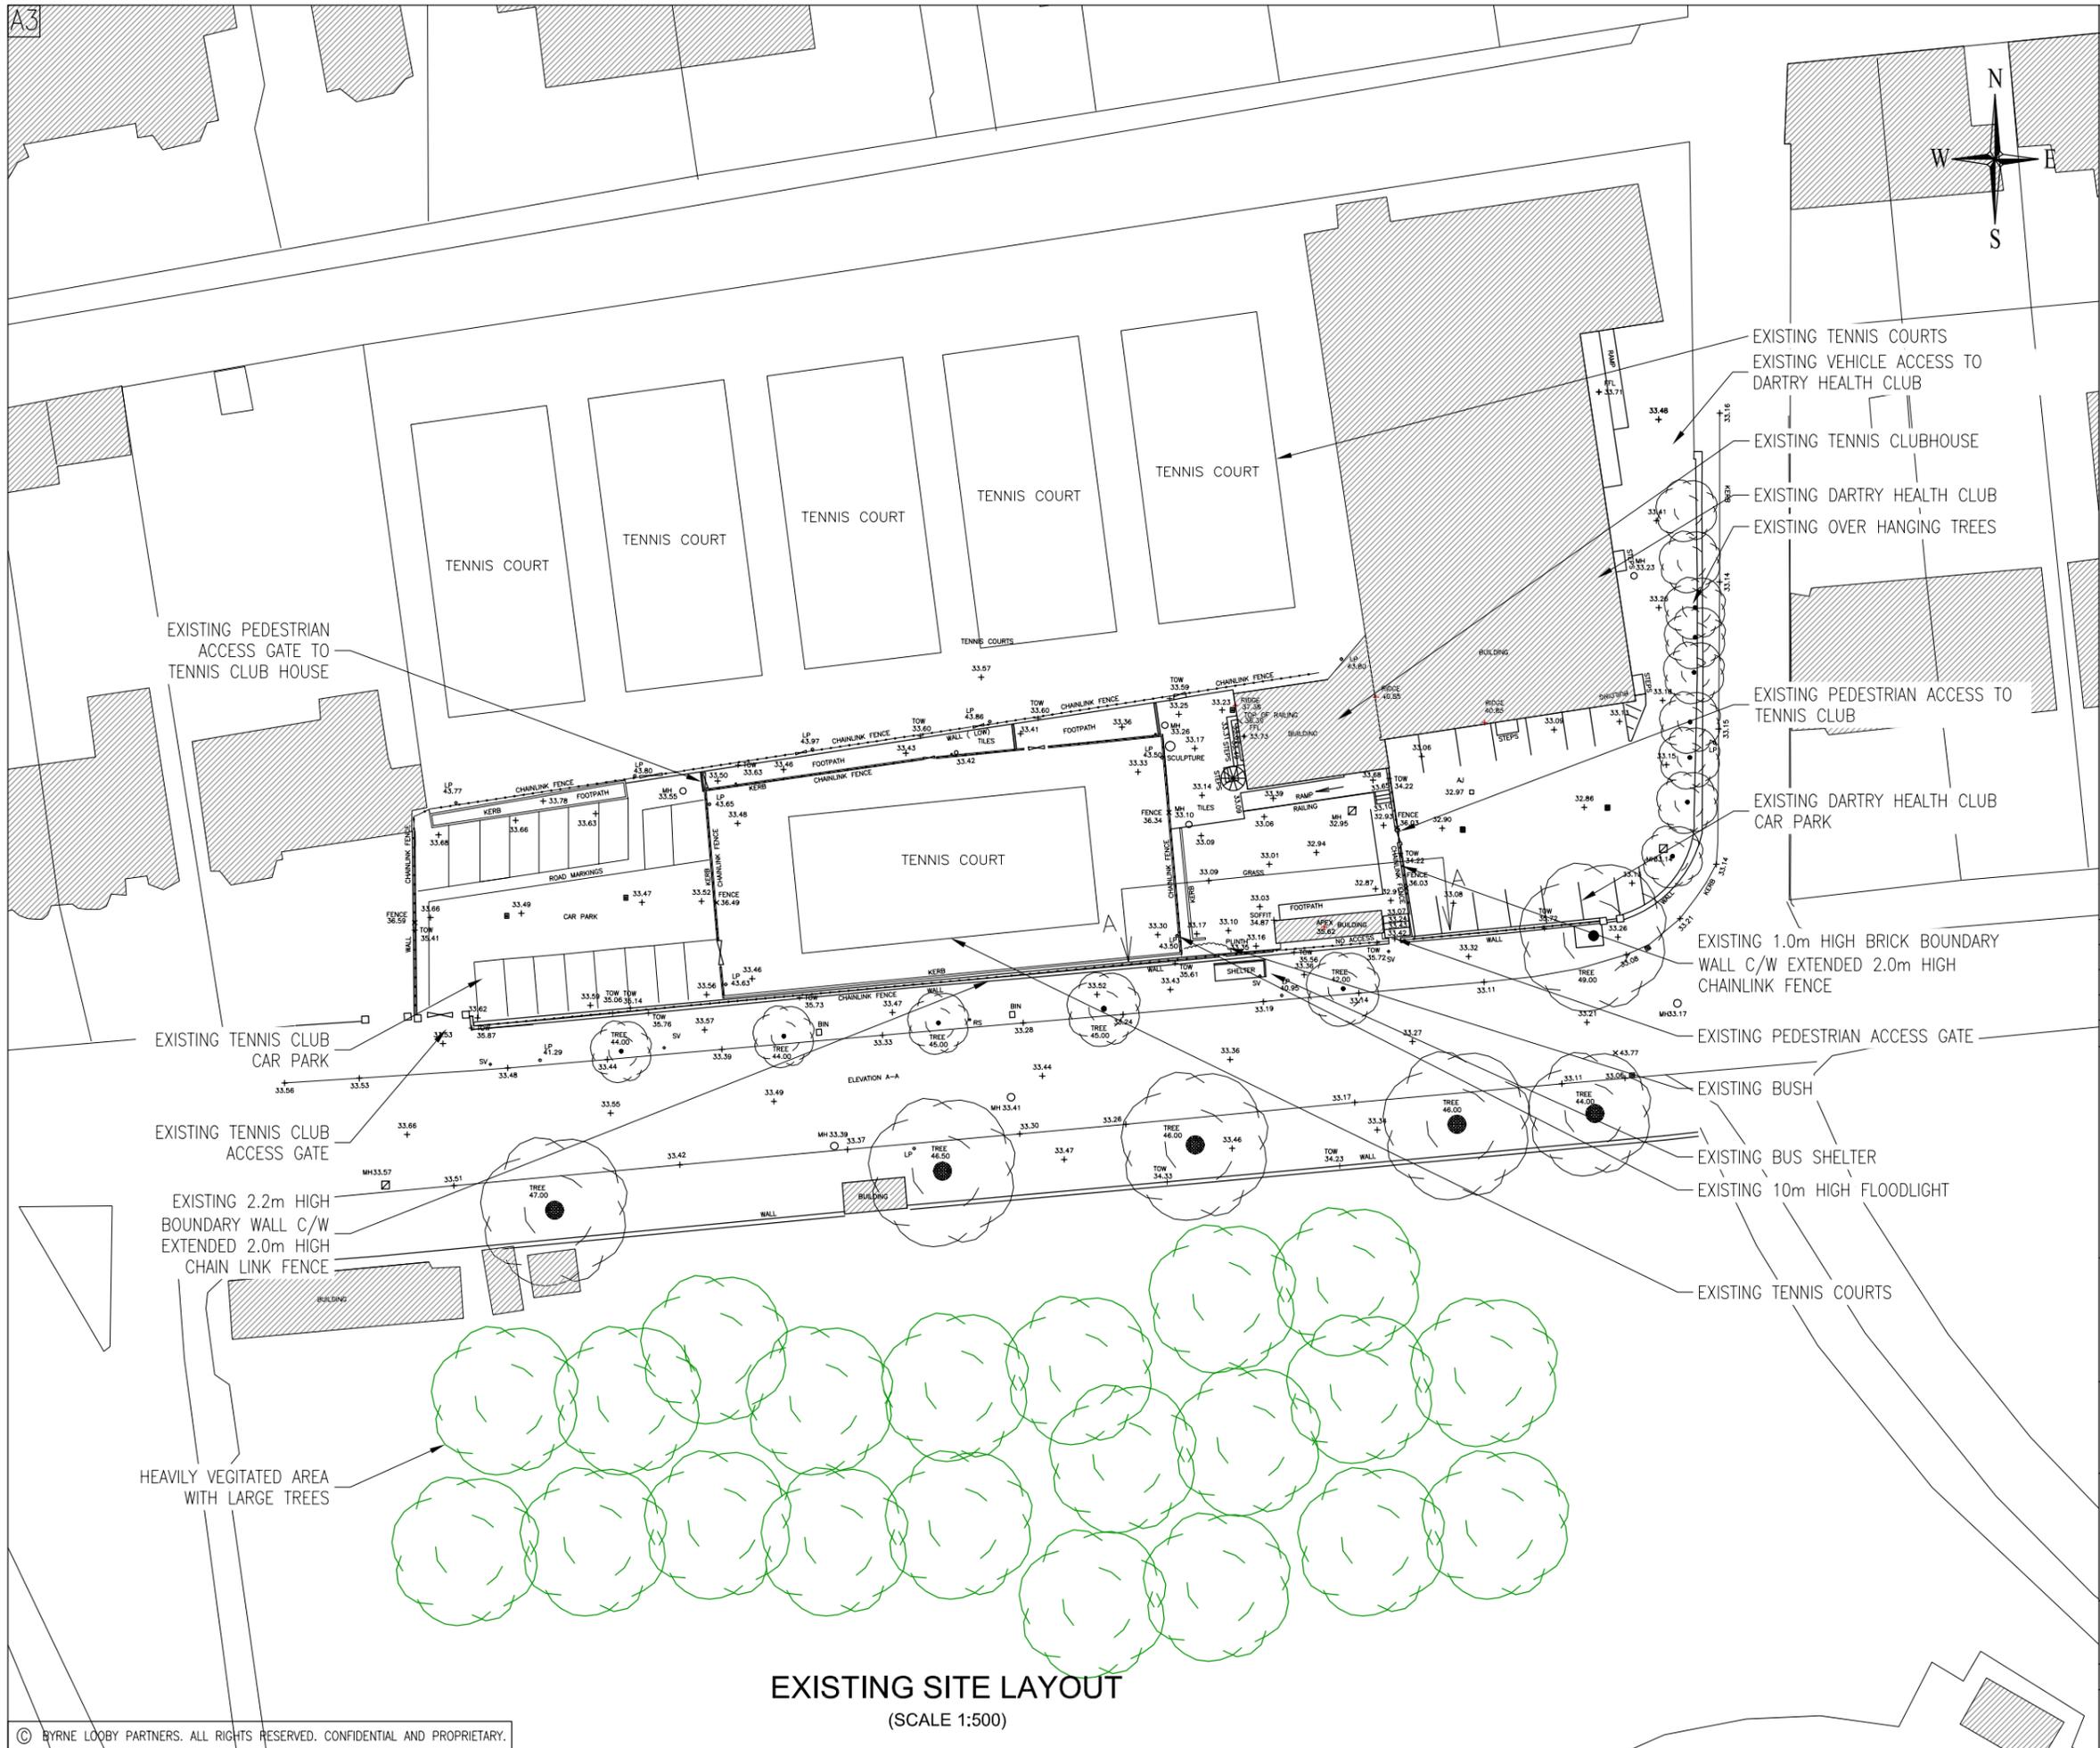

- GENERAL NOTES
1. THIS DRAWING IS TO BE READ IN CONJUNCTION WITH THE 100 SERIES DRAWING NUMBERS – SITE SURVEY DRAWINGS.
  2. ALL MEASUREMENTS TO BE CHECKED ON SITE. NO MEASUREMENTS TO BE TAKEN FROM DRAWINGS UNLESS OTHERWISE NOTED.
  3. ALL DRAWINGS TO BE CHECKED BY THE CONTRACTOR PRIOR TO COMMENCEMENT OF WORKS AND ANY DISCREPANCIES TO BE BROUGHT TO THE ATTENTION OF THE DESIGNERS IMMEDIATELY.
  4. ALL COORDINATES TO IRISH NATIONAL GRID.



Rev	Date	Description	By	Chk	App
03	08.04	REVISED FROM COMMENTS	JL	JM	MR
02	30.03	REVISED FROM COMMENTS	JL	JM	MR
01	22.03	REVISED FROM COMMENTS	JL	JM	MR
00	16.03	INITIAL ISSUE	JL	JM	MR

**BYRNE LOOBY**

H5 Centrepoint Business Park, Oak Road, Dublin 12  
 tel: +353 (0) 1 456 4370, fax: +353 (0) 1 456 4306  
 email: dublin@ByrneLooby.com www.ByrneLooby.com

BAHRAIN • IRELAND • QATAR • SAUDI ARABIA • UAE • UK  
 CIVIL • STRUCTURAL • WATER & GEOTECHNICAL SPECIALISTS

CLIENT

**shared access**


PROJECT  
 BROOKFIELD TENNIS CLUB

DRAWING TITLE  
 EXISTING SITE LAYOUT

STATUS  
 GENERAL ARRANGEMENT DRAWINGS

Date: 16.03.2016	Scale: AS SHOWN	Drawn: JL	Chk: JM	App: MR
Project No: B1388.2	Drg. No: B1388.2-GAD-301			Rev: 03

EXISTING SITE LAYOUT  
 (SCALE 1:500)

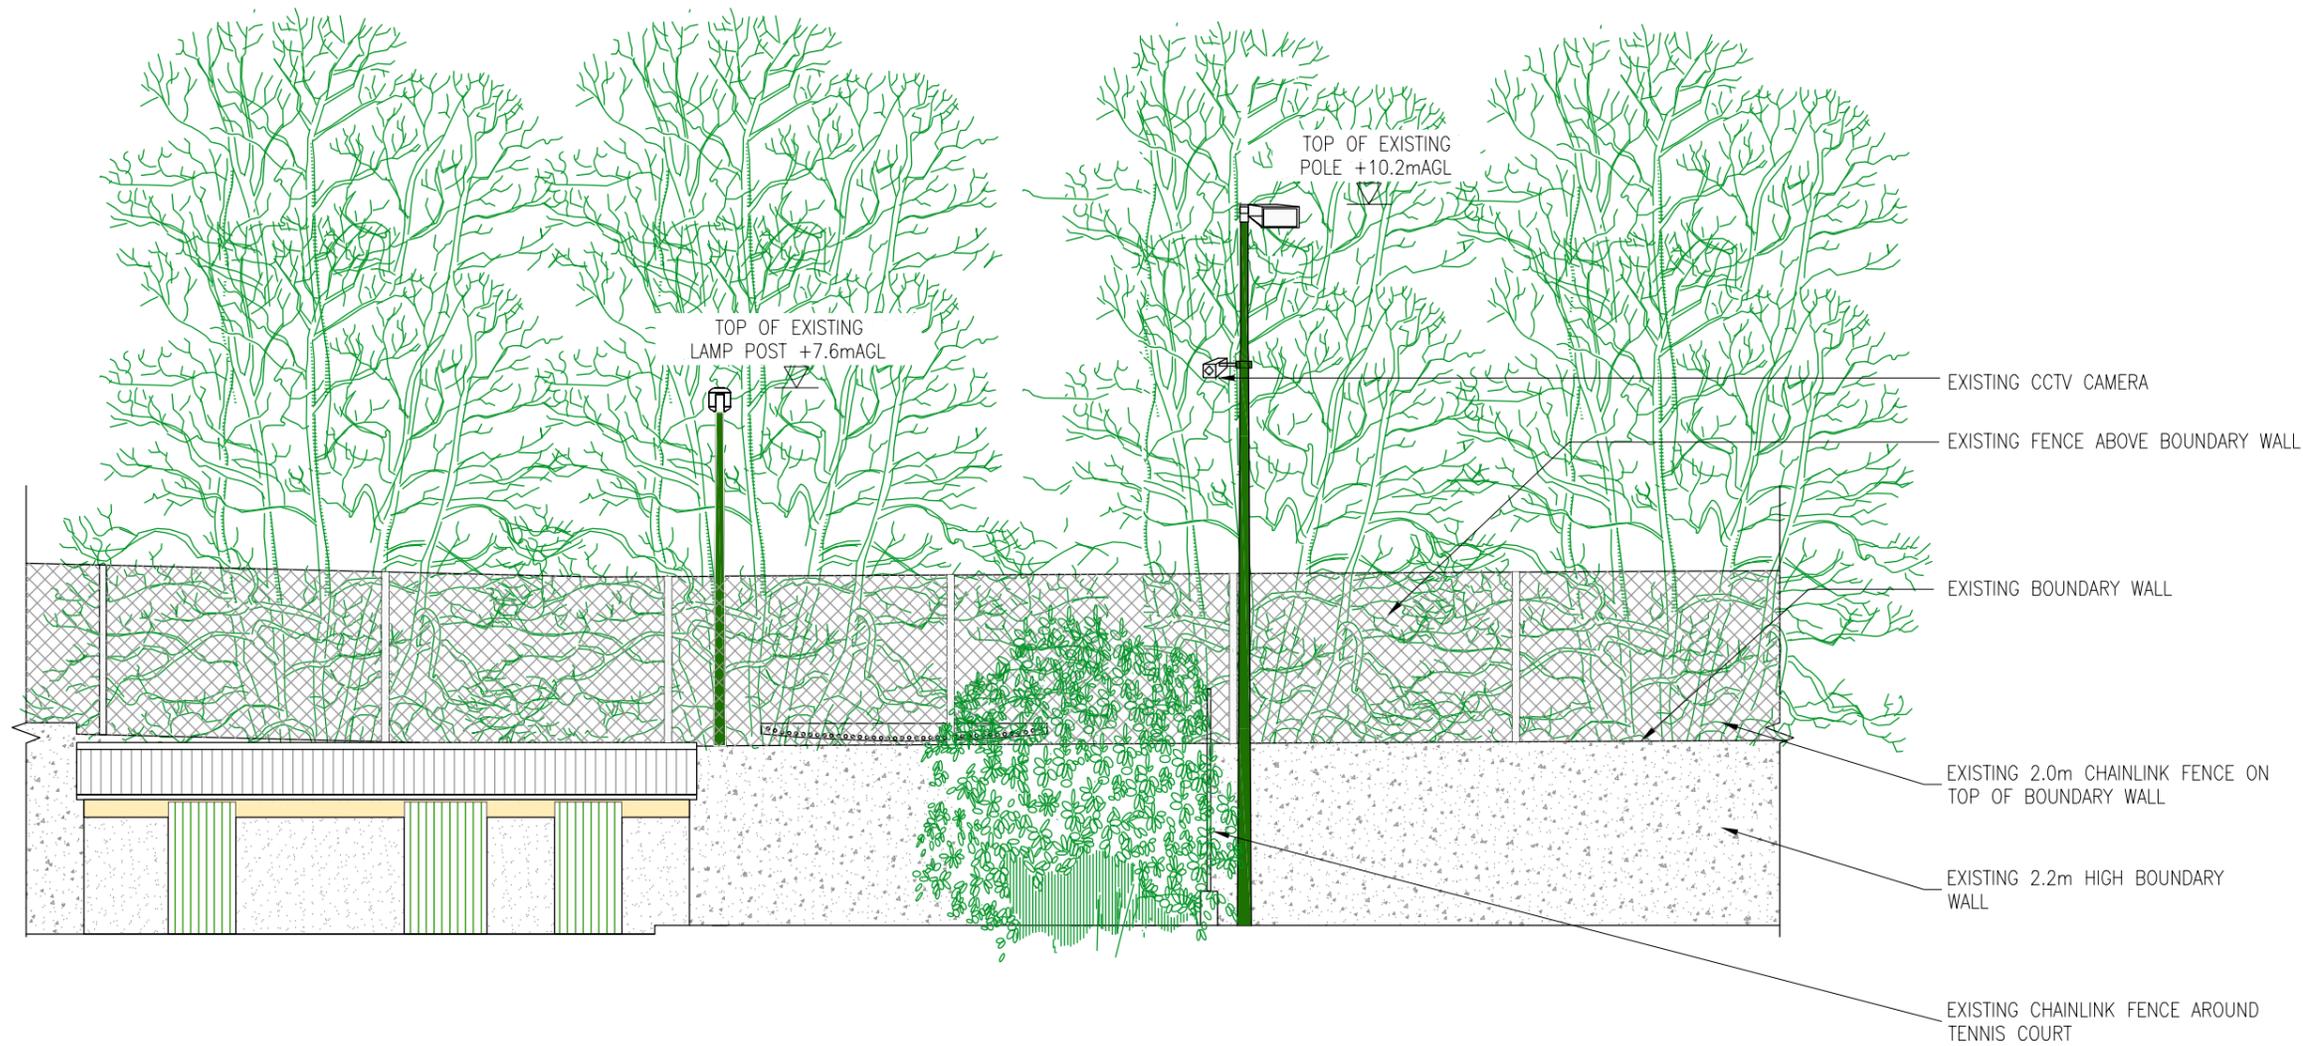

**EXISTING SITE ELEVATION**  
(SCALE 1:100)

GENERAL NOTES

1. THIS DRAWING IS TO BE READ IN CONJUNCTION WITH THE 100 SERIES DRAWING NUMBERS – SITE SURVEY DRAWINGS.
2. ALL MEASUREMENTS TO BE CHECKED ON SITE. NO MEASUREMENTS TO BE TAKEN FROM DRAWINGS UNLESS OTHERWISE NOTED.
3. ALL DRAWINGS TO BE CHECKED BY THE CONTRACTOR PRIOR TO COMMENCEMENT OF WORKS AND ANY DISCREPANCIES TO BE BROUGHT TO THE ATTENTION OF THE DESIGNERS IMMEDIATELY.
4. ALL COORDINATES TO IRISH NATIONAL GRID.



Rev	Date	Description	By	Chk	App
03	08.04	REVISED FROM COMMENTS	JL	JM	MR
02	30.03	REVISED FROM COMMENTS	JL	JM	MR
01	22.03	REVISED FROM COMMENTS	JL	JM	MR
00	16.03	INITIAL ISSUE	JL	JM	MR

**BYRNE LOOBY**

H5 Centrepoint Business Park, Oak Road, Dublin 12  
 tel: +353 (0) 1 456 4370, fax: +353 (0) 1 456 4306  
 email: dublin@ByrneLooby.com www.ByrneLooby.com

BAHRAIN • IRELAND • QATAR • SAUDI ARABIA • UAE • UK  
 CIVIL-STRUCTURAL-WATER & GEOTECHNICAL SPECIALISTS

CLIENT



PROJECT

BROOKFIELD TENNIS CLUB


DRAWING TITLE

EXISTING SITE ELEVATION A-A

STATUS

GENERAL ARRANGEMENT DRAWINGS

Date: 16.03.2016	Scale: AS SHOWN	Drawn: JL	Chk: JM	App: MR
Project No: B1388.2	Drg. No: B1388.2-GAD-302	Rev: 03		

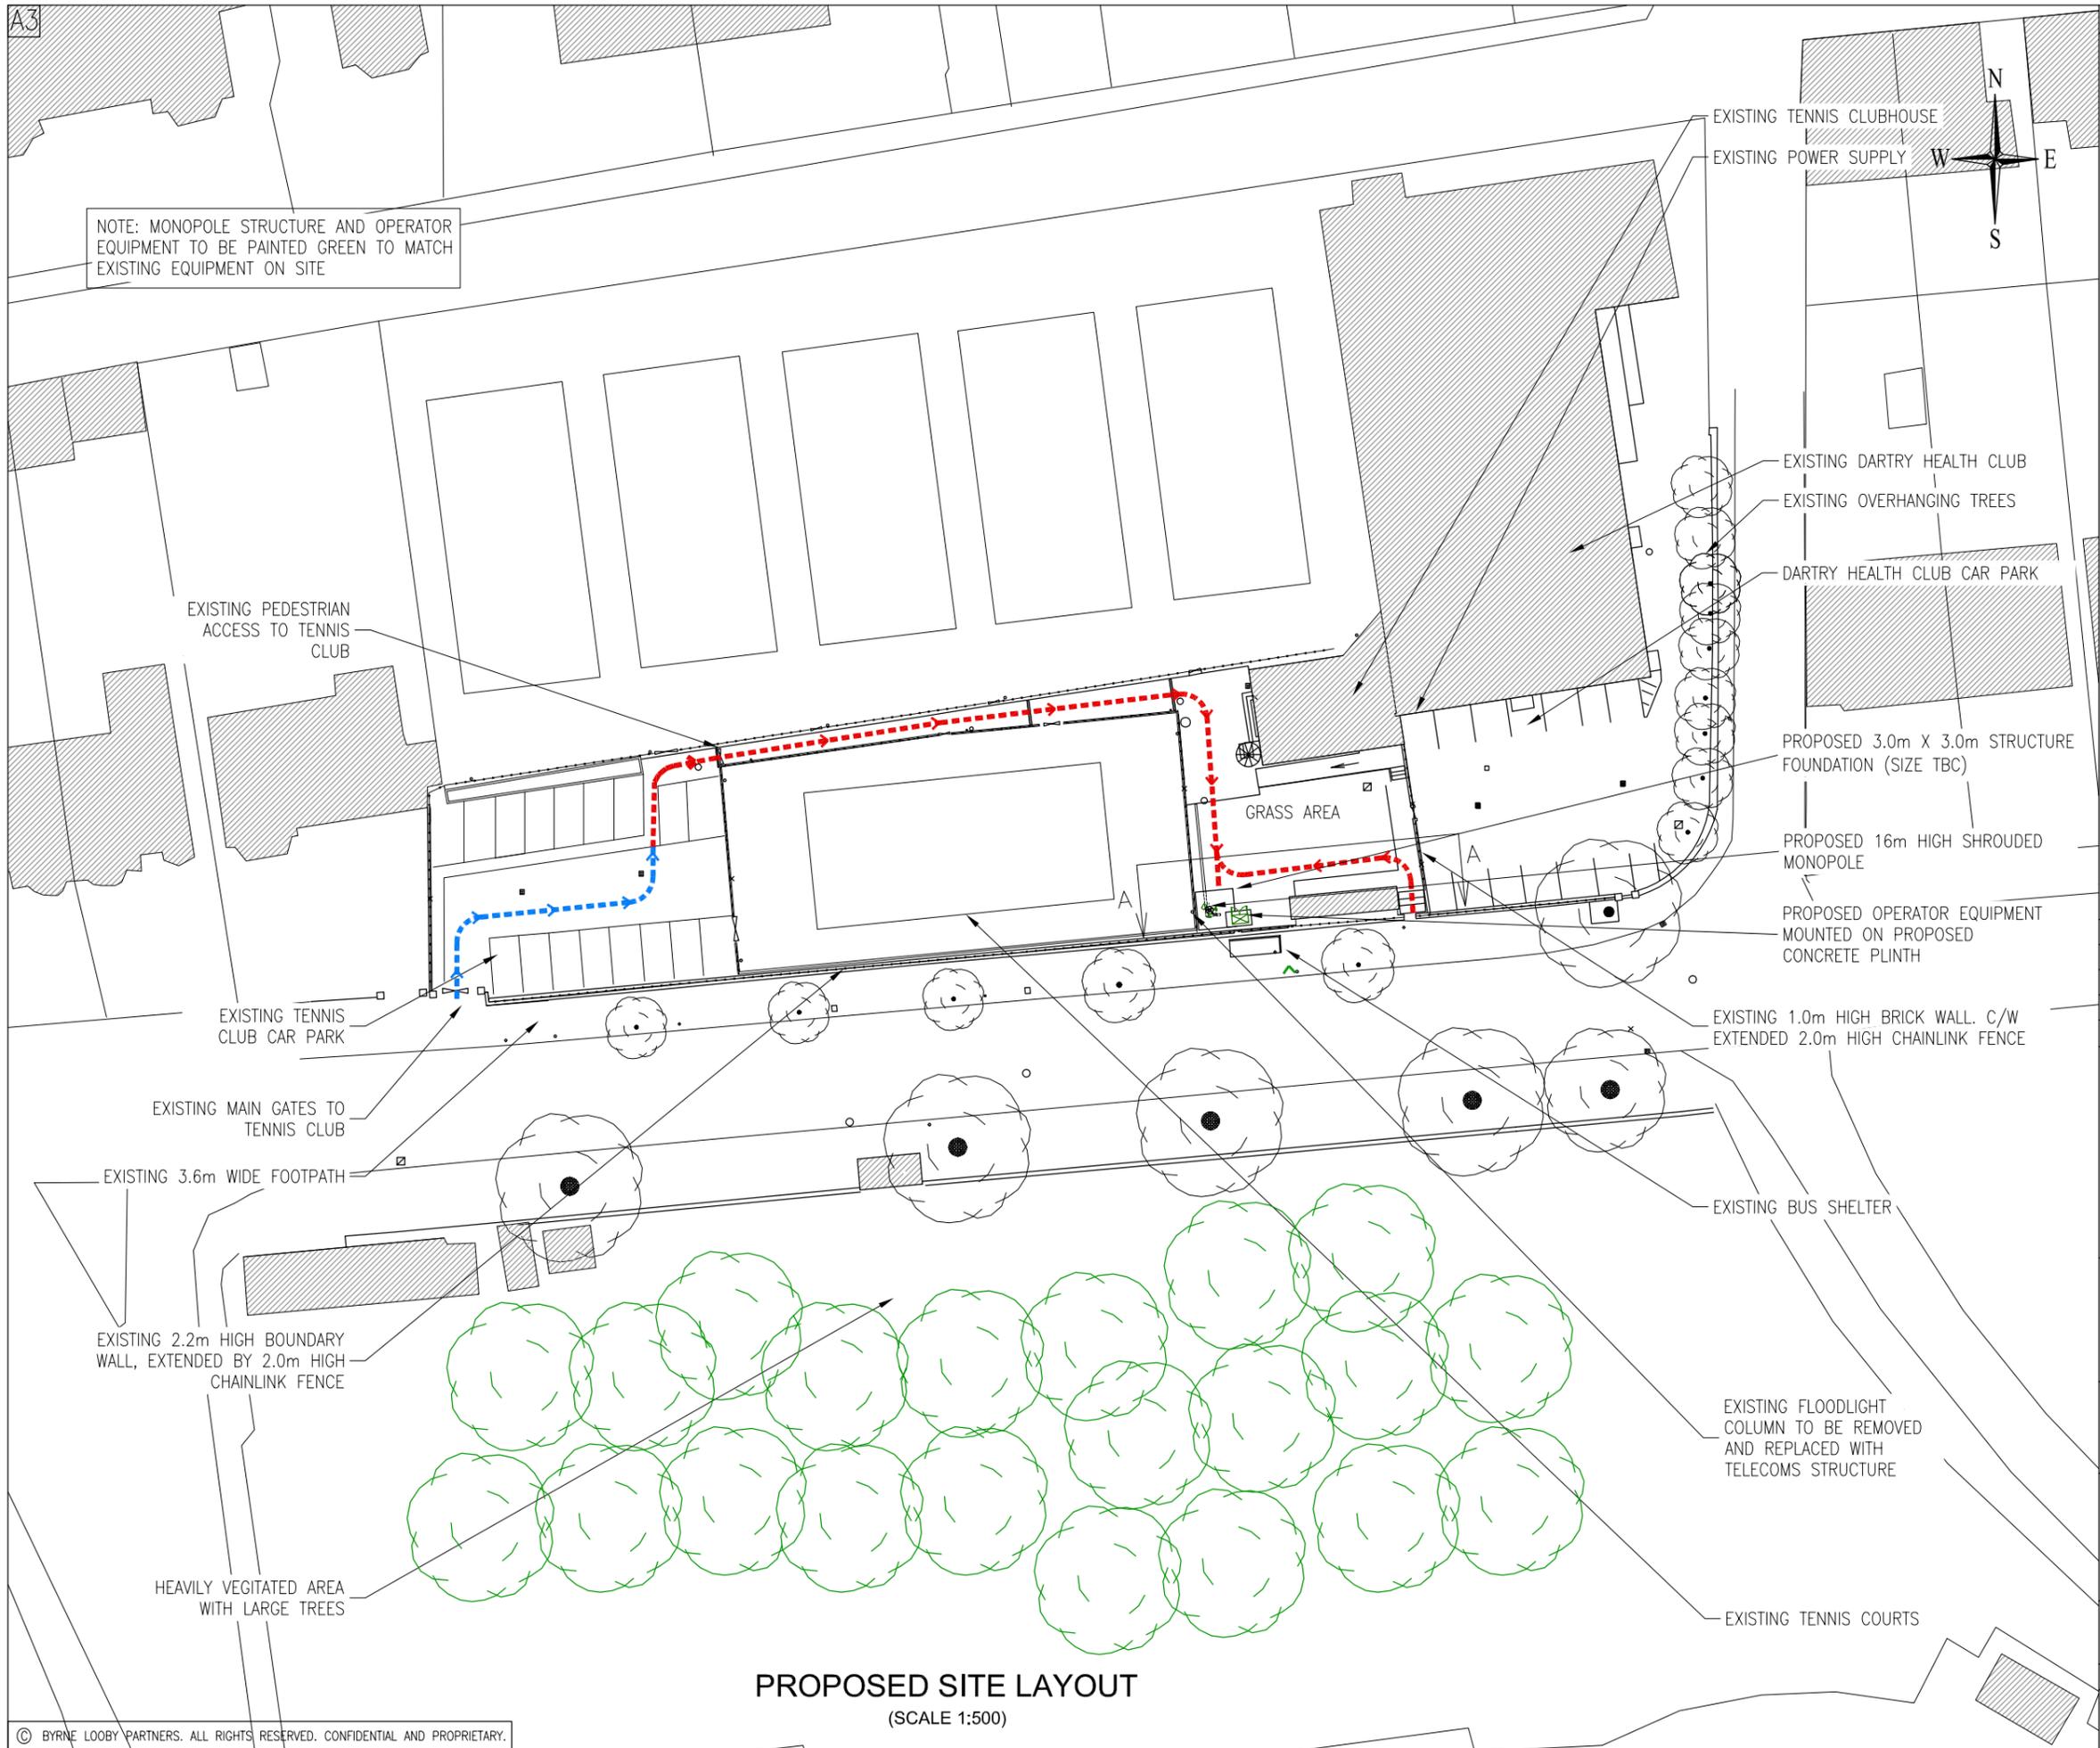

GENERAL NOTES

1. THIS DRAWING IS TO BE READ IN CONJUNCTION WITH THE 100 SERIES DRAWING NUMBERS – SITE SURVEY DRAWINGS.
2. ALL MEASUREMENTS TO BE CHECKED ON SITE. NO MEASUREMENTS TO BE TAKEN FROM DRAWINGS UNLESS OTHERWISE NOTED.
3. ALL DRAWINGS TO BE CHECKED BY THE CONTRACTOR PRIOR TO COMMENCEMENT OF WORKS AND ANY DISCREPANCIES TO BE BROUGHT TO THE ATTENTION OF THE DESIGNERS IMMEDIATELY.
4. ALL COORDINATES TO IRISH NATIONAL GRID.

OPERATOR ACCESS DETAILS

- VEHICLE ACCESS
- PEDESTRIAN ACCESS



Rev	Date	Description	By	Chk	App
03	08.04	REVISED FROM COMMENTS	JL	JM	MR
02	30.03	REVISED FROM COMMENTS	JL	JM	MR
01	22.03	REVISED FROM COMMENTS	JL	JM	MR
00	16.03	INITIAL ISSUE	JL	JM	MR

# BYRNE LOOBY

H5 Centrepoint Business Park, Oak Road, Dublin 12  
 tel: +353 (0) 1 456 4370, fax: +353 (0) 1 456 4306  
 email: dublin@ByrneLooby.com www.ByrneLooby.com

BAHRAIN • IRELAND • QATAR • SAUDI ARABIA • UAE • UK  
 CIVIL • STRUCTURAL • WATER & GEOTECHNICAL SPECIALISTS



PROJECT  
 BROOKFIELD TENNIS CLUB

DRAWING TITLE  
 PROPOSED SITE LAYOUT

STATUS  
 GENERAL ARRANGEMENT DRAWINGS

Date: 16.03.2016	Scale: AS SHOWN	Drawn: JL	Chk: JM	App: MR
Project No: B1388.2	Drg. No: B1388.2-GAD-303	Rev: 03		

**PROPOSED SITE LAYOUT**  
 (SCALE 1:500)




GENERAL NOTES

1. THIS DRAWING IS TO BE READ IN CONJUNCTION WITH THE 100 SERIES DRAWING NUMBERS – SITE SURVEY DRAWINGS.
2. ALL MEASUREMENTS TO BE CHECKED ON SITE. NO MEASUREMENTS TO BE TAKEN FROM DRAWINGS UNLESS OTHERWISE NOTED.
3. ALL DRAWINGS TO BE CHECKED BY THE CONTRACTOR PRIOR TO COMMENCEMENT OF WORKS AND ANY DISCREPANCIES TO BE BROUGHT TO THE ATTENTION OF THE DESIGNERS IMMEDIATELY.
4. ALL COORDINATES TO IRISH NATIONAL GRID.

NOTE: MONOPOLE STRUCTURE AND OPERATOR EQUIPMENT TO BE PAINTED GREEN TO MATCH EXISTING EQUIPMENT ON SITE

HUTCHINSON ENGINEERING TO CONFIRM THAT ANTENNA AZIMUTH IS COMPATIBLE WITHIN SHROUD ARRANGEMENT

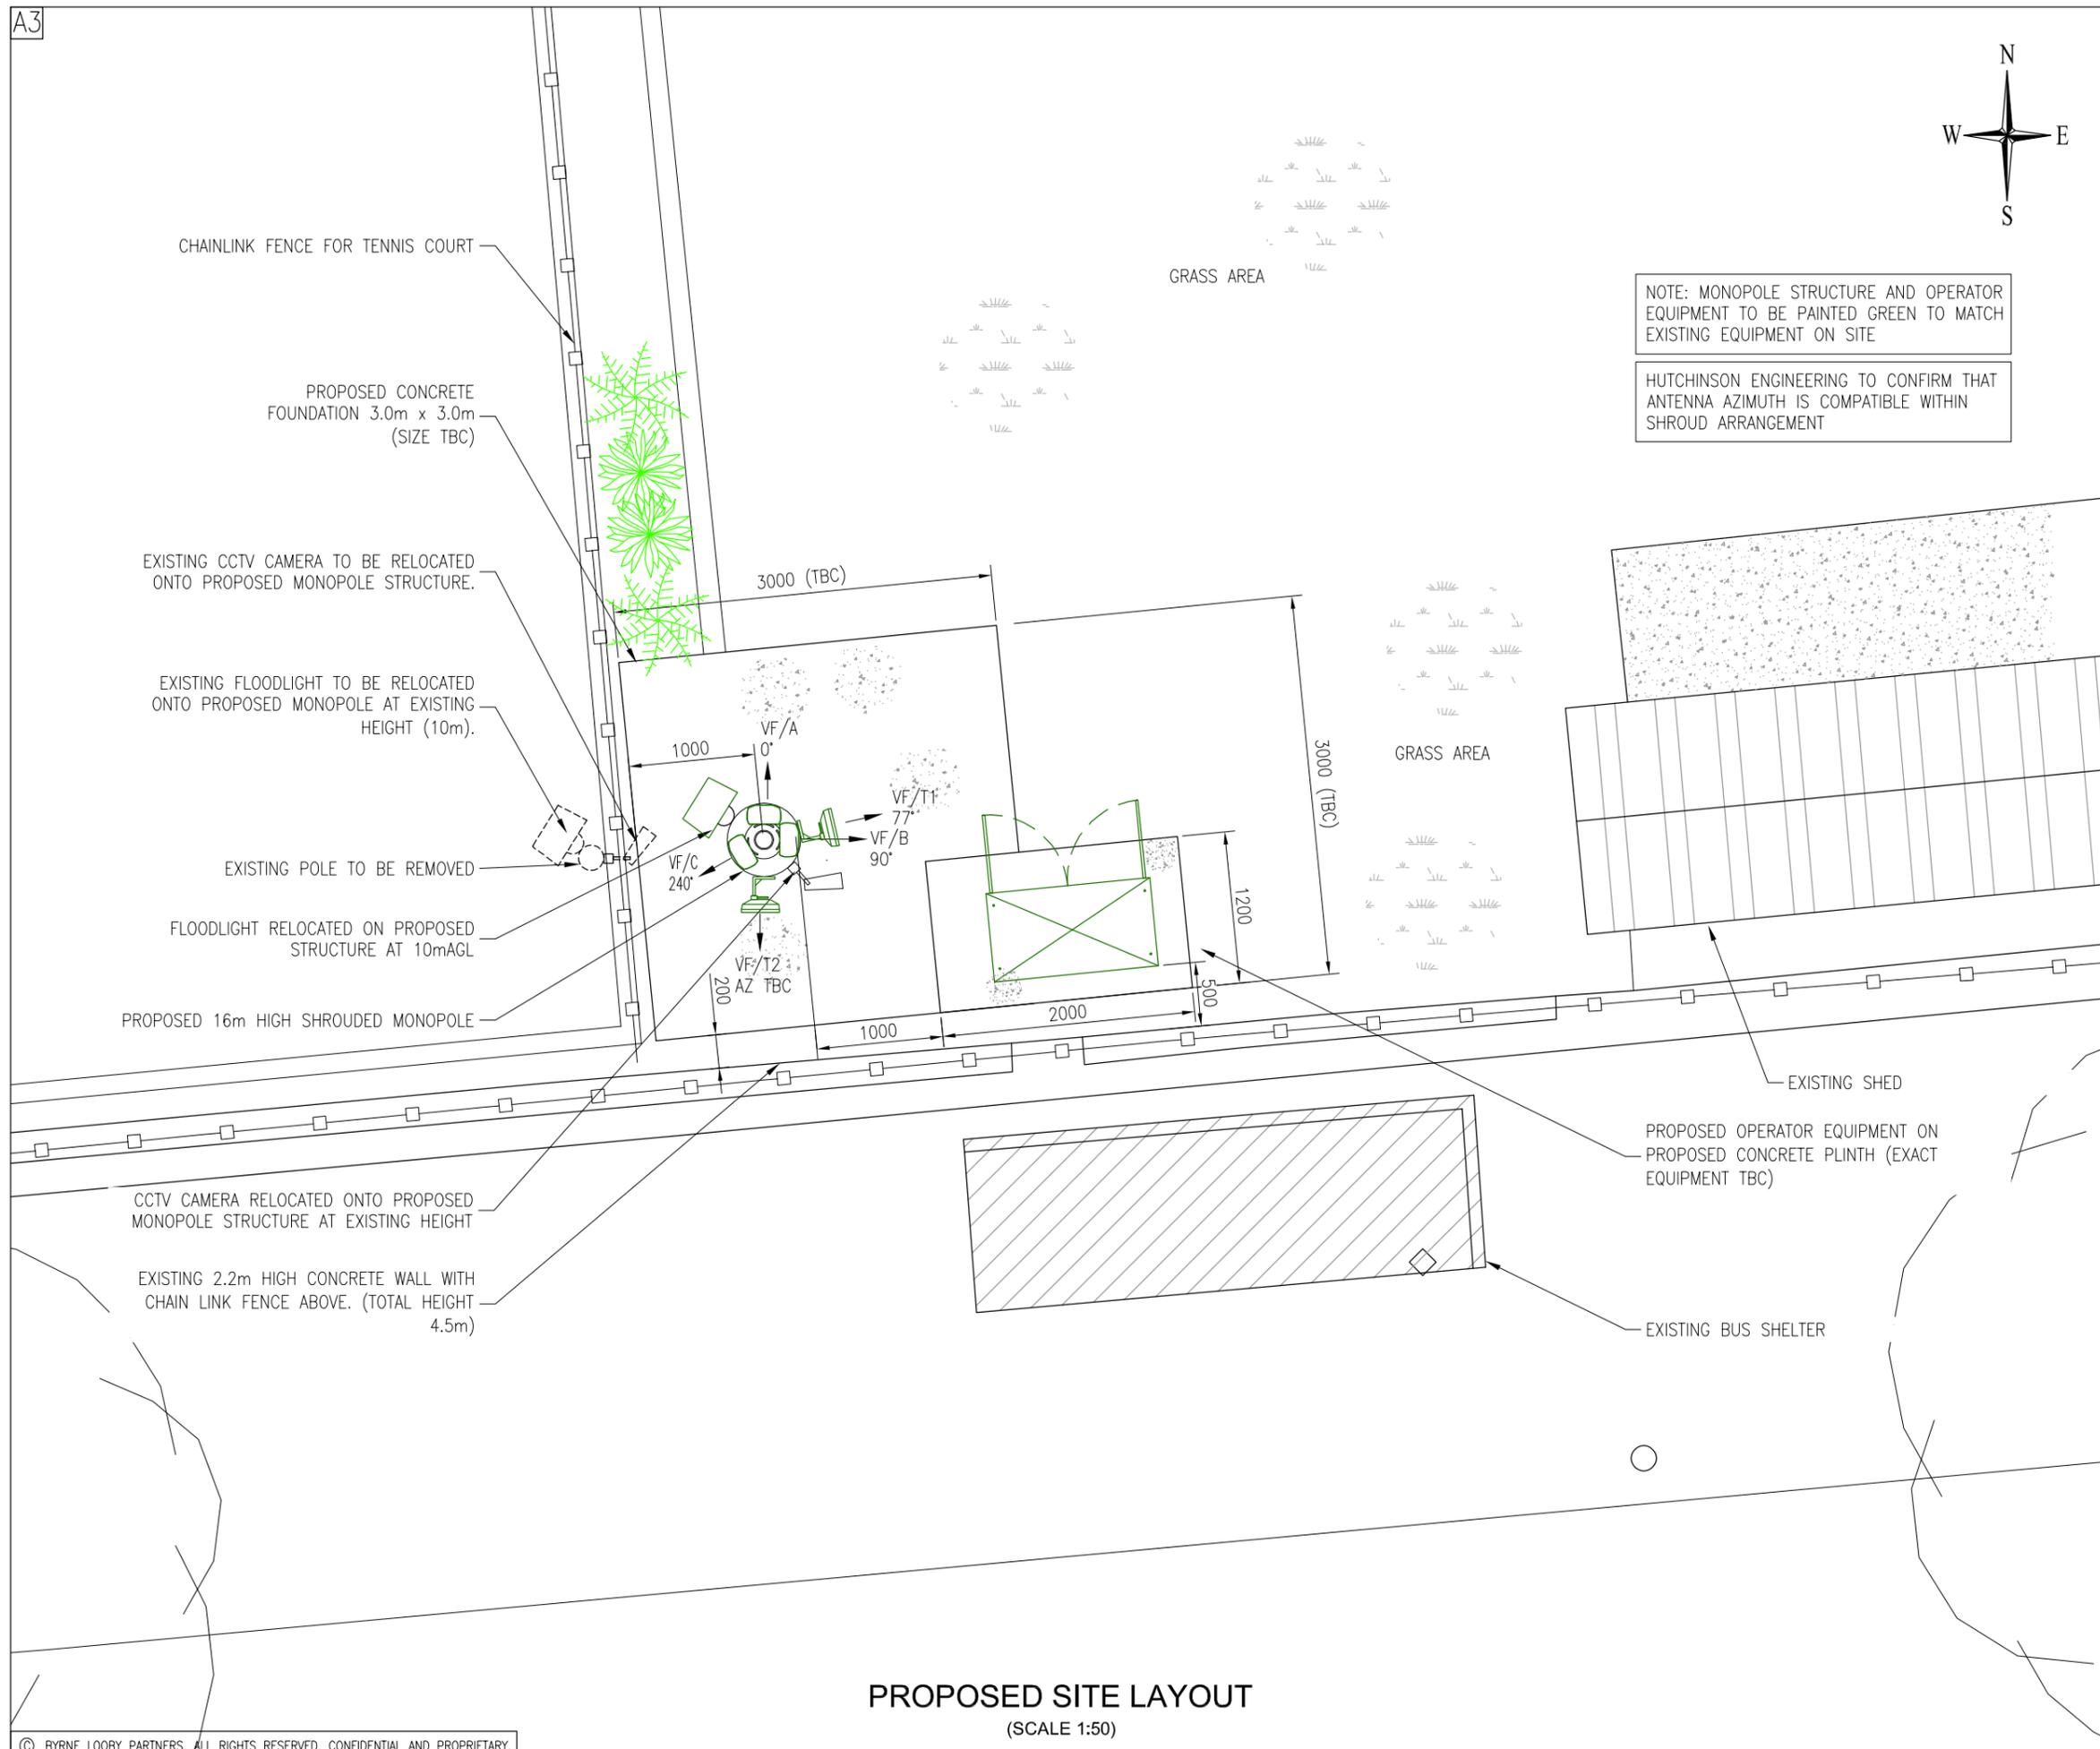

Rev	Date	Description	By	Chk	App
03	08.04	REVISED FROM COMMENTS	JL	JM	MR
02	30.03	REVISED FROM COMMENTS	JL	JM	MR
01	22.03	REVISED FROM COMMENTS	JL	JM	MR
00	16.03	INITIAL ISSUE	JL	JM	MR

**BYRNE LOOBY**

H5 Centrepoint Business Park, Oak Road, Dublin 12  
 tel: +353 (0) 1 456 4370, fax: +353 (0) 1 456 4306  
 email: dublin@ByrneLooby.com www.ByrneLooby.com

BAHRAIN • IRELAND • QATAR • SAUDI ARABIA • UAE • UK  
 CIVIL-STRUCTURAL-WATER & GEOTECHNICAL SPECIALISTS




PROJECT  
 BROOKFIELD TENNIS CLUB

DRAWING TITLE  
 STRUCTURE & EQUIPMENT LAYOUT

STATUS  
 GENERAL ARRANGEMENT DRAWINGS

Date: 16.03.2016	Scale: AS SHOWN	Drawn: JL	Chk: JM	App: MR
Project No: B1388.2	Drg. No: B1388.2-GAD-304	Rev: 03		

**PROPOSED SITE LAYOUT**  
 (SCALE 1:50)

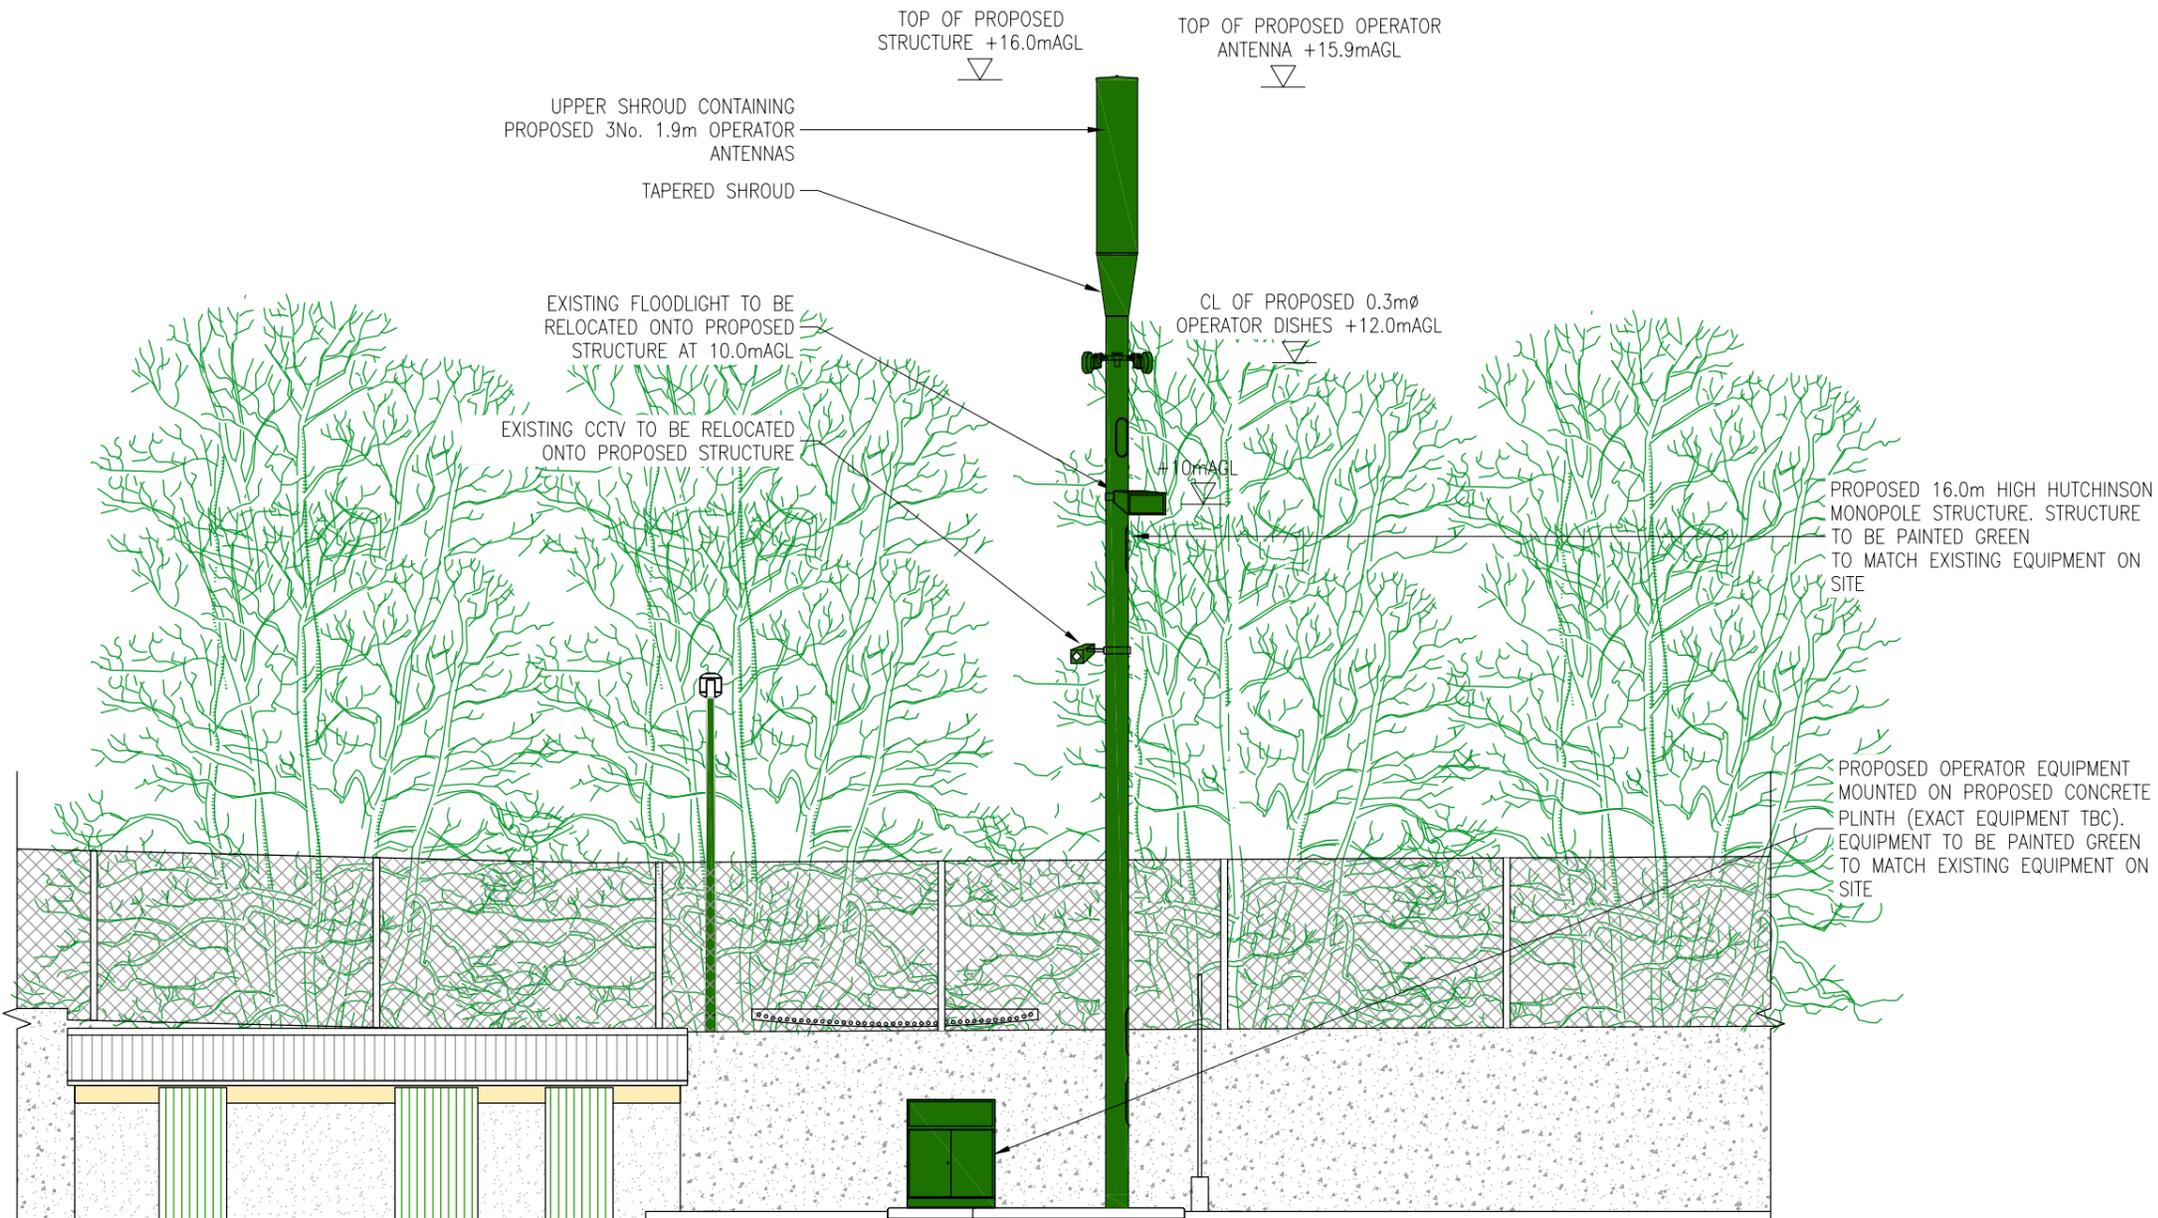

**PROPOSED SITE ELEVATION**  
(SCALE 1:50)

GENERAL NOTES

1. THIS DRAWING IS TO BE READ IN CONJUNCTION WITH THE 100 SERIES DRAWING NUMBERS – SITE SURVEY DRAWINGS.
2. ALL MEASUREMENTS TO BE CHECKED ON SITE. NO MEASUREMENTS TO BE TAKEN FROM DRAWINGS UNLESS OTHERWISE NOTED.
3. ALL DRAWINGS TO BE CHECKED BY THE CONTRACTOR PRIOR TO COMMENCEMENT OF WORKS AND ANY DISCREPANCIES TO BE BROUGHT TO THE ATTENTION OF THE DESIGNERS IMMEDIATELY.
4. ALL COORDINATES TO IRISH NATIONAL GRID.



Rev	Date	Description	By	Chk	App
03	08.04	REVISED FROM COMMENTS	JL	JM	MR
02	30.03	REVISED FROM COMMENTS	JL	JM	MR
01	22.03	REVISED FROM COMMENTS	JL	JM	MR
00	16.03	INITIAL ISSUE	JL	JM	MR

**BYRNE LOOBY**

H5 Centrepoint Business Park, Oak Road, Dublin 12  
 tel: +353 (0) 1 456 4370, fax: +353 (0) 1 456 4306  
 email: dublin@ByrneLooby.com www.ByrneLooby.com

BAHRAIN • IRELAND • QATAR • SAUDI ARABIA • UAE • UK  
 CIVIL-STRUCTURAL-WATER & GEOTECHNICAL SPECIALISTS

CLIENT



PROJECT  
 BROOKFIELD TENNIS CLUB

DRAWING TITLE  
 PROPOSED SITE ELEVATION A-A

STATUS  
 GENERAL ARRANGEMENT DRAWINGS

Date: 16.03.2016	Scale: AS SHOWN	Drawn: JL	Chk: JM	App: MR
Project No: B1388.2	Drg. No: B1388.2-GAD-305	Rev: 03		

ANTENNA SCHEDULE									
PROPOSED ANTENNAS	OPERATOR	ANTENNA MANUFACTURERS PERT No.	AZ	HEIGHT TO TOP (m)	HEIGHT TO U/S (m)	HEIGHT TO C/L (m)	LOCATION (POLE MOUNTED, HEADFRAME, WITHIN SHROUD ETC.)	STATUS	COMMENTS
SECTOR 2 PROPOSED ANTENNA	VF	KAT 80010698	90°	15.9m	14.0m	14.95m	SHROUDED	NEW	HUTCHINSON ENGINEERING TO CONFIRM THAT ANTENNA AZIMUTH IS COMPATIBLE WITHIN SHROUD ARRANGEMENT
SECTOR 3 PROPOSED ANTENNA	VF	KAT 80010698	240°	15.9m	14.0m	14.95m	SHROUDED	NEW	HUTCHINSON ENGINEERING TO CONFIRM THAT ANTENNA AZIMUTH IS COMPATIBLE WITHIN SHROUD ARRANGEMENT

SUPPORT STRUCTURE SCHEDULE					
EXISTING/PROPOSED	HEIGHT	MANUFACTURER	TYPE	COLOUR/FINISH	COMMENTS
PROPOSED	16m	HUTCH ENGINEERING	TBC	GREEN	EXISTING FLOODLIGHT & CCTV CAMERA FIXED AT EXISTING HEIGHT.

EQUIPMENT SCHEDULE						
EXISTING/PROPOSED	OPERATOR	MANUFACTURER	TYPE	SIZE	COLOUR	COMMENTS
PROPOSED	VF	TBC	TBC	TBC	TBC	
PROPOSED	VF	TBC	TBC	TBC	TBC	
PROPOSED	VF	TBC	TBC	TBC	TBC	

DISH SCHEDULE						
STATUS	OPERATOR	DISH REF	DISH DIA	BEARING	HEIGHT TO CENTRE (AGL)	LINK No.
NEW	VF	VF / T1	300Ø	77°	12.0m	PROPOSED
NEW	VF	VF / T2	300Ø	TBC	12.0m	PROPOSED

GENERAL NOTES

1. THIS DRAWING IS TO BE READ IN CONJUNCTION WITH THE 100 SERIES DRAWING NUMBERS – SITE SURVEY DRAWINGS.
2. ALL MEASUREMENTS TO BE CHECKED ON SITE. NO MEASUREMENTS TO BE TAKEN FROM DRAWINGS UNLESS OTHERWISE NOTED.
3. ALL DRAWINGS TO BE CHECKED BY THE CONTRACTOR PRIOR TO COMMENCEMENT OF WORKS AND ANY DISCREPANCIES TO BE BROUGHT TO THE ATTENTION OF THE DESIGNERS IMMEDIATELY.
4. ALL COORDINATES TO IRISH NATIONAL GRID.



03	08.04	REVISED FROM COMMENTS	JL	JM	MR
02	30.03	REVISED FROM COMMENTS	JL	JM	MR
01	22.03	REVISED FROM COMMENTS	JL	JM	MR
00	16.03	INITIAL ISSUE	JL	JM	MR
Rev	Date	Description	By	Chk	App

## BYRNE LOOBY

H5 Centrepoint Business Park, Oak Road, Dublin 12  
 tel: +353 (0) 1 456 4370, fax: +353 (0) 1 456 4306  
 email: dublin@ByrneLooby.com www.ByrneLooby.com

BAHRAIN • IRELAND • QATAR • SAUDI ARABIA • UAE • UK  
 CIVIL-STRUCTURAL-WATER & GEOTECHNICAL SPECIALISTS

CLIENT



PROJECT  
 BROOKFIELD TENNIS CLUB

DRAWING TITLE  
 ANTENNA & EQUIPMENT SCHEDULE

STATUS  
 GENERAL ARRANGEMENT DRAWINGS

Date: 16.03.2016	Scale: AS SHOWN	Drawn: JL	Chk: JM	App: MR
Project No: B1388.2	Drg. No: B1388.2-GAD-306	Rev: 03		